


Planzeichnung (Teil A)
M. 1:1000

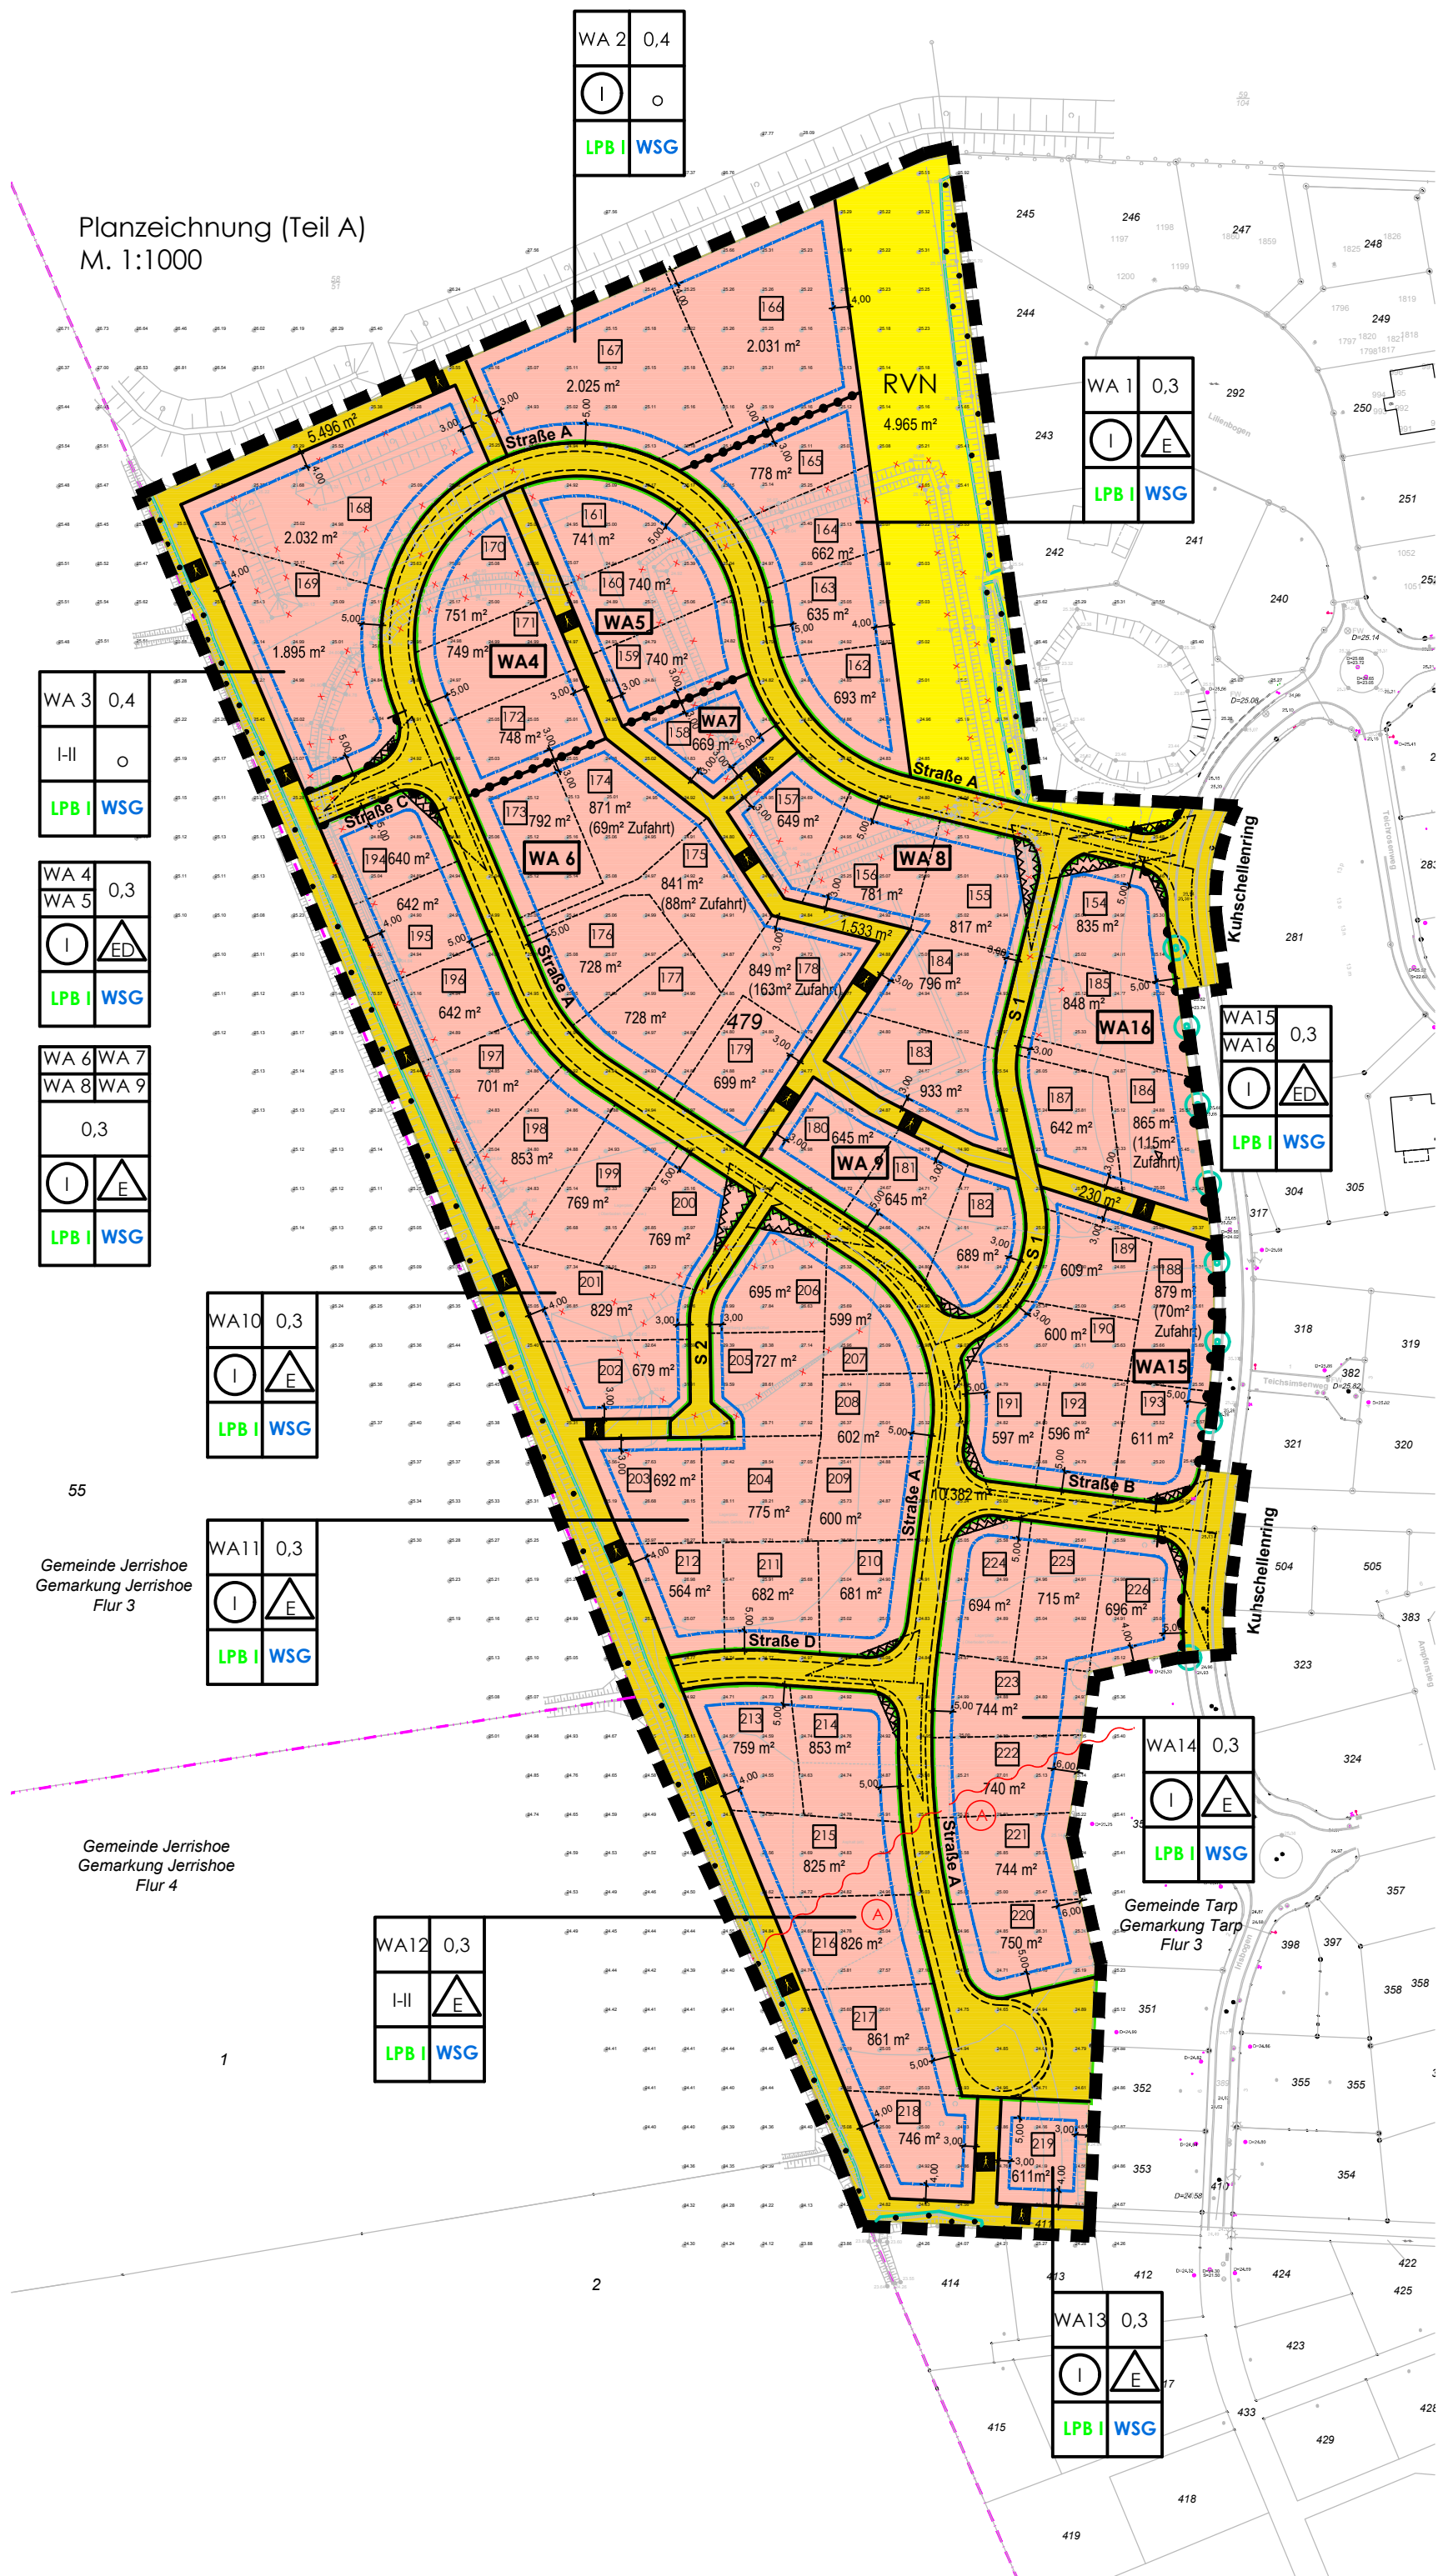

WA 2	0,4
I	o
LPB I	WSG

WA 1	0,3
I	E
LPB I	WSG

WA 3	0,4
I-II	o
LPB I	WSG

WA 4	0,3
WA 5	
I	E
LPB I	WSG

WA 6	WA 7
WA 8	WA 9
0,3	
I	E
LPB I	WSG

WA 10	0,3
I	E
LPB I	WSG

55
Gemeinde Jerrishoe
Gemarkung Jerrishoe
Flur 3

WA 11	0,3
I	E
LPB I	WSG

Gemeinde Jerrishoe
Gemarkung Jerrishoe
Flur 4

WA 12	0,3
I-II	E
LPB I	WSG

1

WA 15	0,3
WA 16	
I	E
LPB I	WSG

WA 14	0,3
I	E
LPB I	WSG

Gemeinde Tarp
Gemarkung Tarp
Flur 3

WA 13	0,3
I	E
LPB I	WSG

2

419